


NORTH DIRECTION

MIDC

AKOLA CGGC INDUSTRIAL AREA

AREA STATEMENT

- TOTAL INDUSTRIAL AREA 661.43 HECT.
- DEDUCTION :-
 - Area Under Large Size Plot (4.0HECT.) 17.27 HECT.
 - Area Under MSEB Corridor 7.76 HECT.
 - Area Under Nalla 3.31 HECT.
 - Area Under Submergence Land (Kumbhari Miner Irrigation Project) 36.42 HECT.
 - Area Under Encroachment NIL
 - Area Under SEZ 100.00 HECT.
- TOTAL DEDUCTION a+b+c+d+e+f 164.76HECT.
- Net Area (1 - 2) 496.67 HECT.
- 10 % Open Space Required 49.66 HECT.
- Provided Open Space 51.62 HECT.
- 5 % Amenity Required 24.83 HECT.
- Provided Amenity Area 36.46 HECT.
- Area Under Road 111.41 HECT.

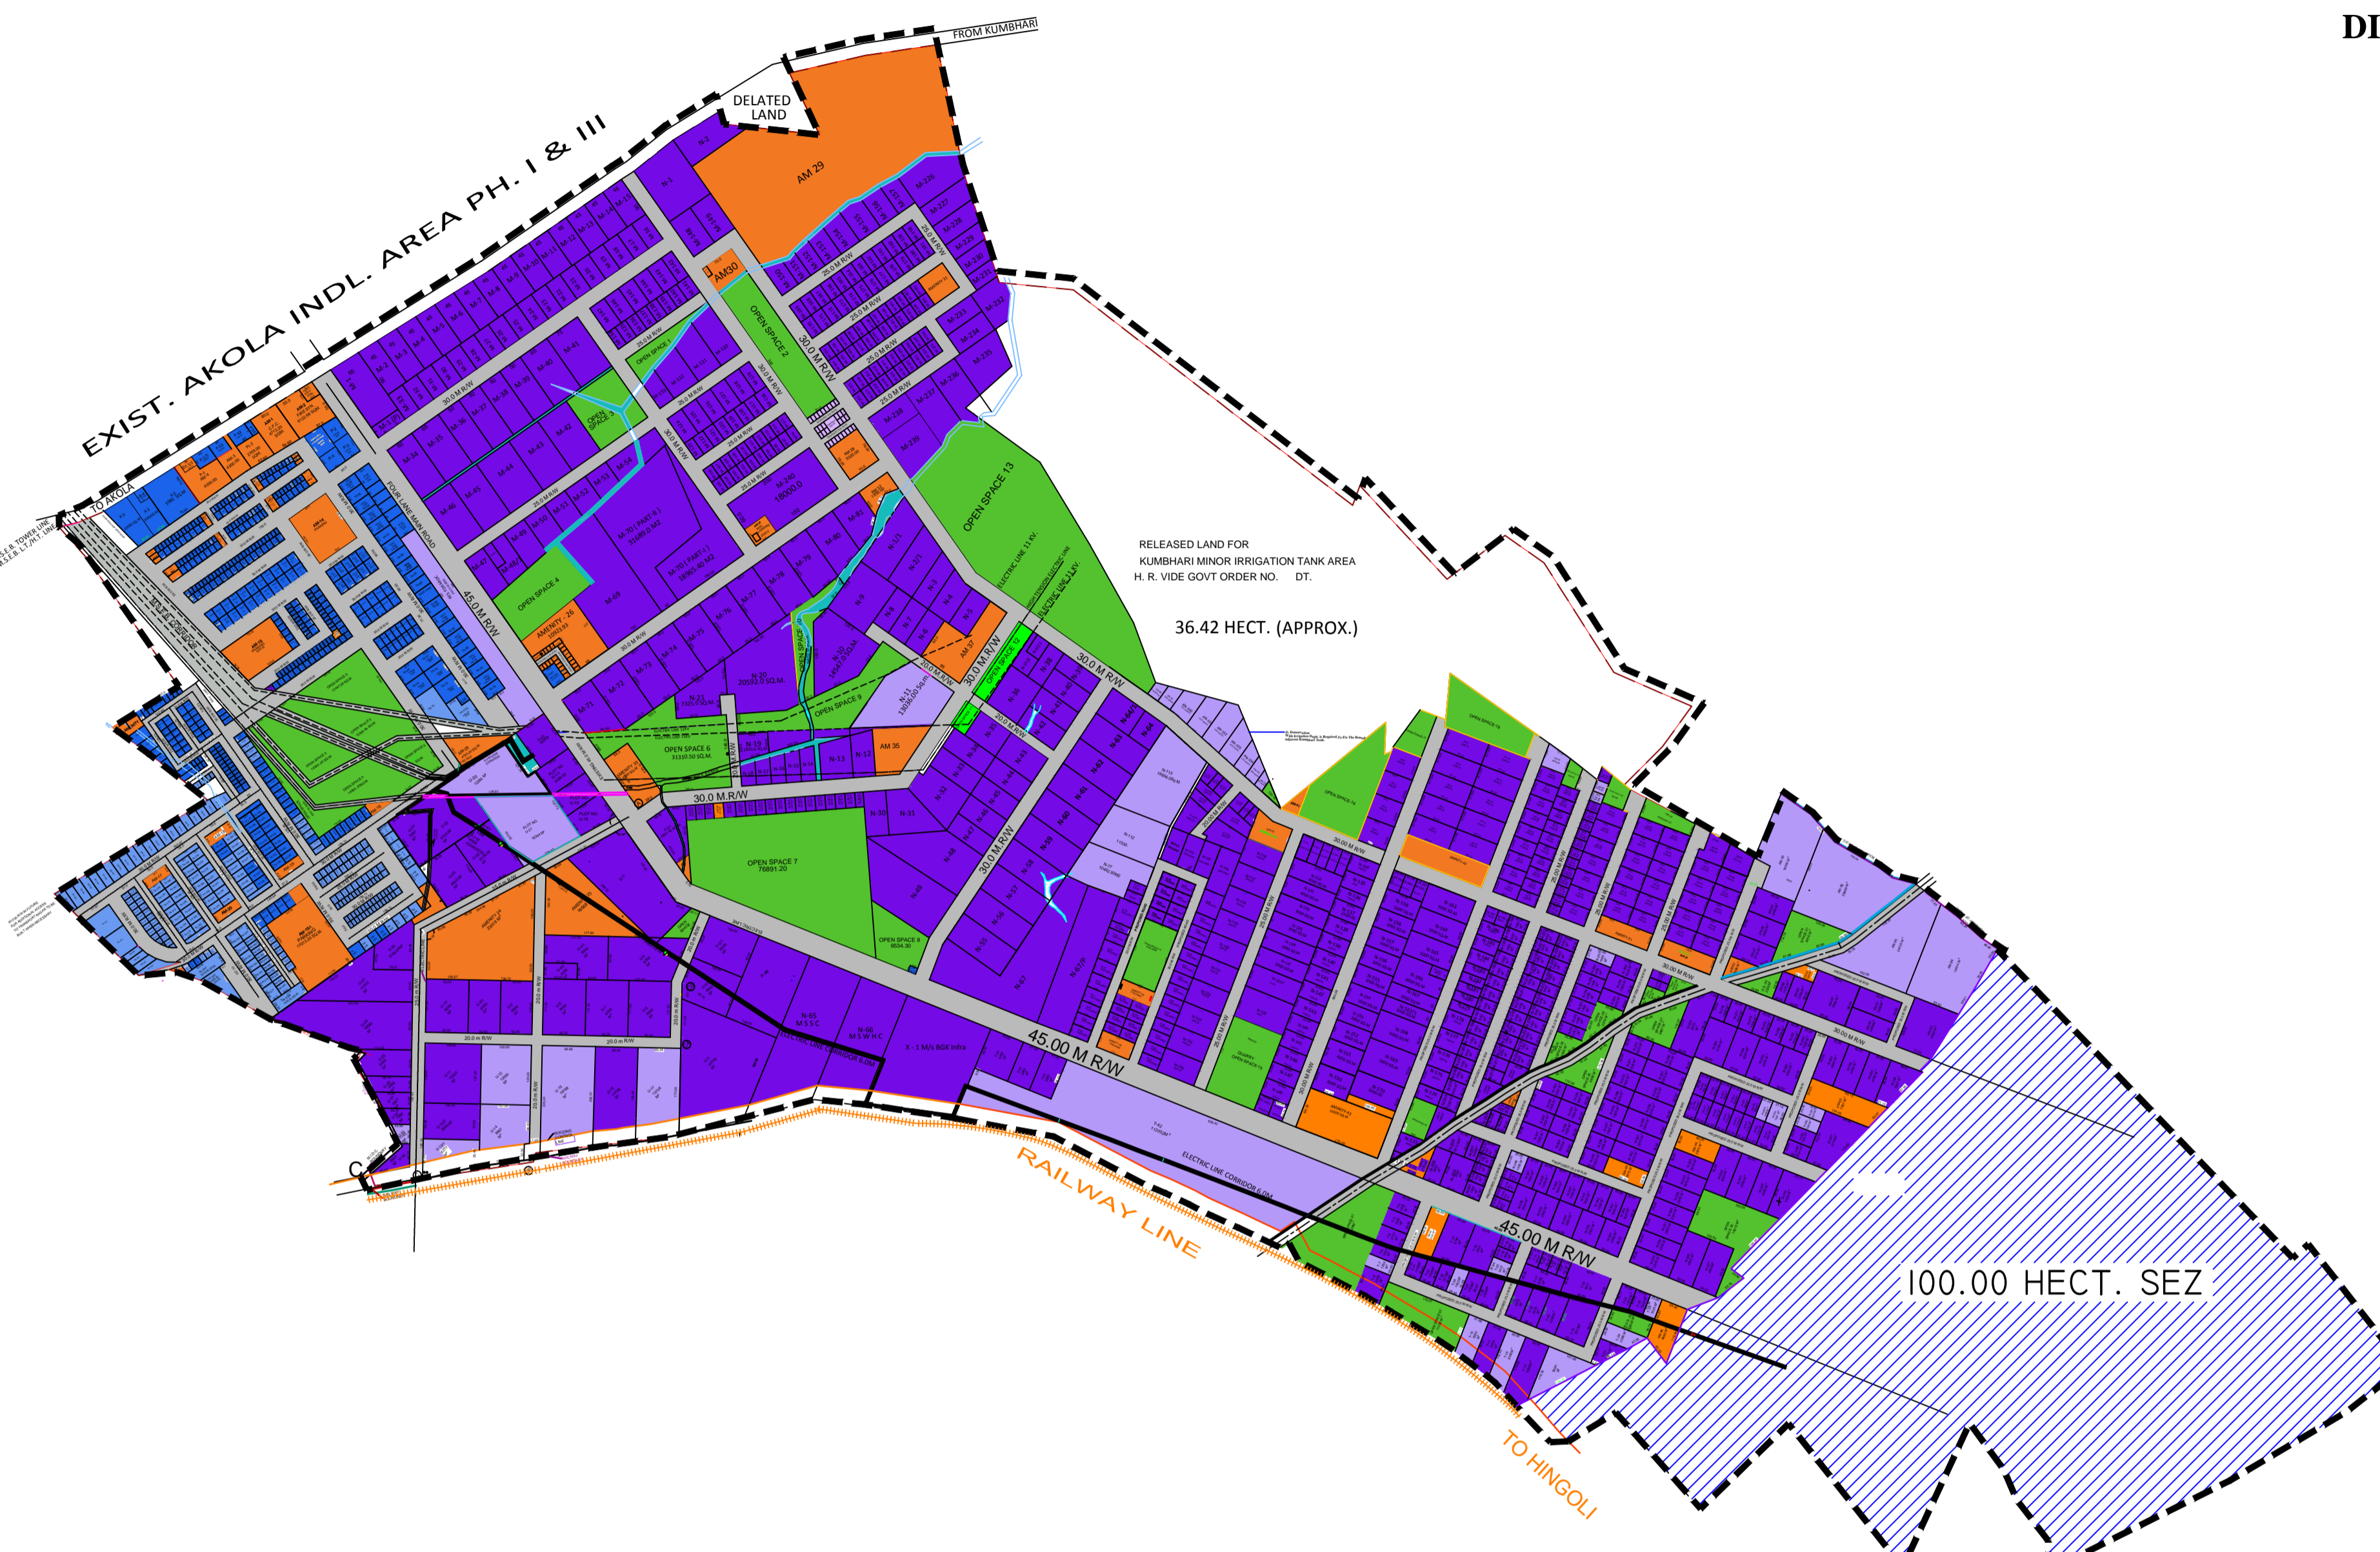

LAND-USE	ALLOTTED PLOT/ DEMARCATED LAND COLOUR CODE	VACANT PLOT/ PLOTABLE LAND COLOUR CODE
	RESIDENTIAL	2
INDUSTRIAL		
PAP. INDUSTRIAL	189,122,255	
COMMERCIAL	26,99,234	

PAP. COMMERCIAL	242,120,33
ROADS	253
AMENITIES	242,120,33
OPEN SPACE	83,194,46
FOREST	0,112,0
NALA	22,187,187
ELECTRIC CORRIDOR	186,191,187
ENCROACHMENT	2
DISPUTED LAND	246,65,55
RELEASED LAND	
UNPLOTABLE LAND	

PLOT STATEMENT

LIST OF PLOTS ABOVE 40 HECT.		LIST OF PLOTS BELOW 40 HECT.		LIST OF OPEN SPACES AND AMENITY	

MIDC ARCHITECTURE & TOWN PLANNING DEPT.

AKOLA GROWTH CENTRE INDUSTRIAL AREA DIST. AKOLA

APPROVED VIDE LETTER No.B-06904 DT. 06.05.2015

Sd/- HEAD SURVEYOR / SURVEYOR	Sd/- ASST. PLANNER	Sd/- ASSOCIATE PLANNER	Sd/- SENIOR TOWN PLANNER (NAGPUR)	Sd/- REGIONAL OFFICER
Sd/- PLANNER(HQ)	Sd/- DEPUTY PLANNER (HQ)	Sd/- ASSOCIATE PLANNER (HQ)	Sd/- SENIOR TOWN PLANNER	
Sd/- CHIEF PLANNER (HQ)	DEPUTY CEO (4)	JT. CHIEF EXECUTIVE OFFICER		