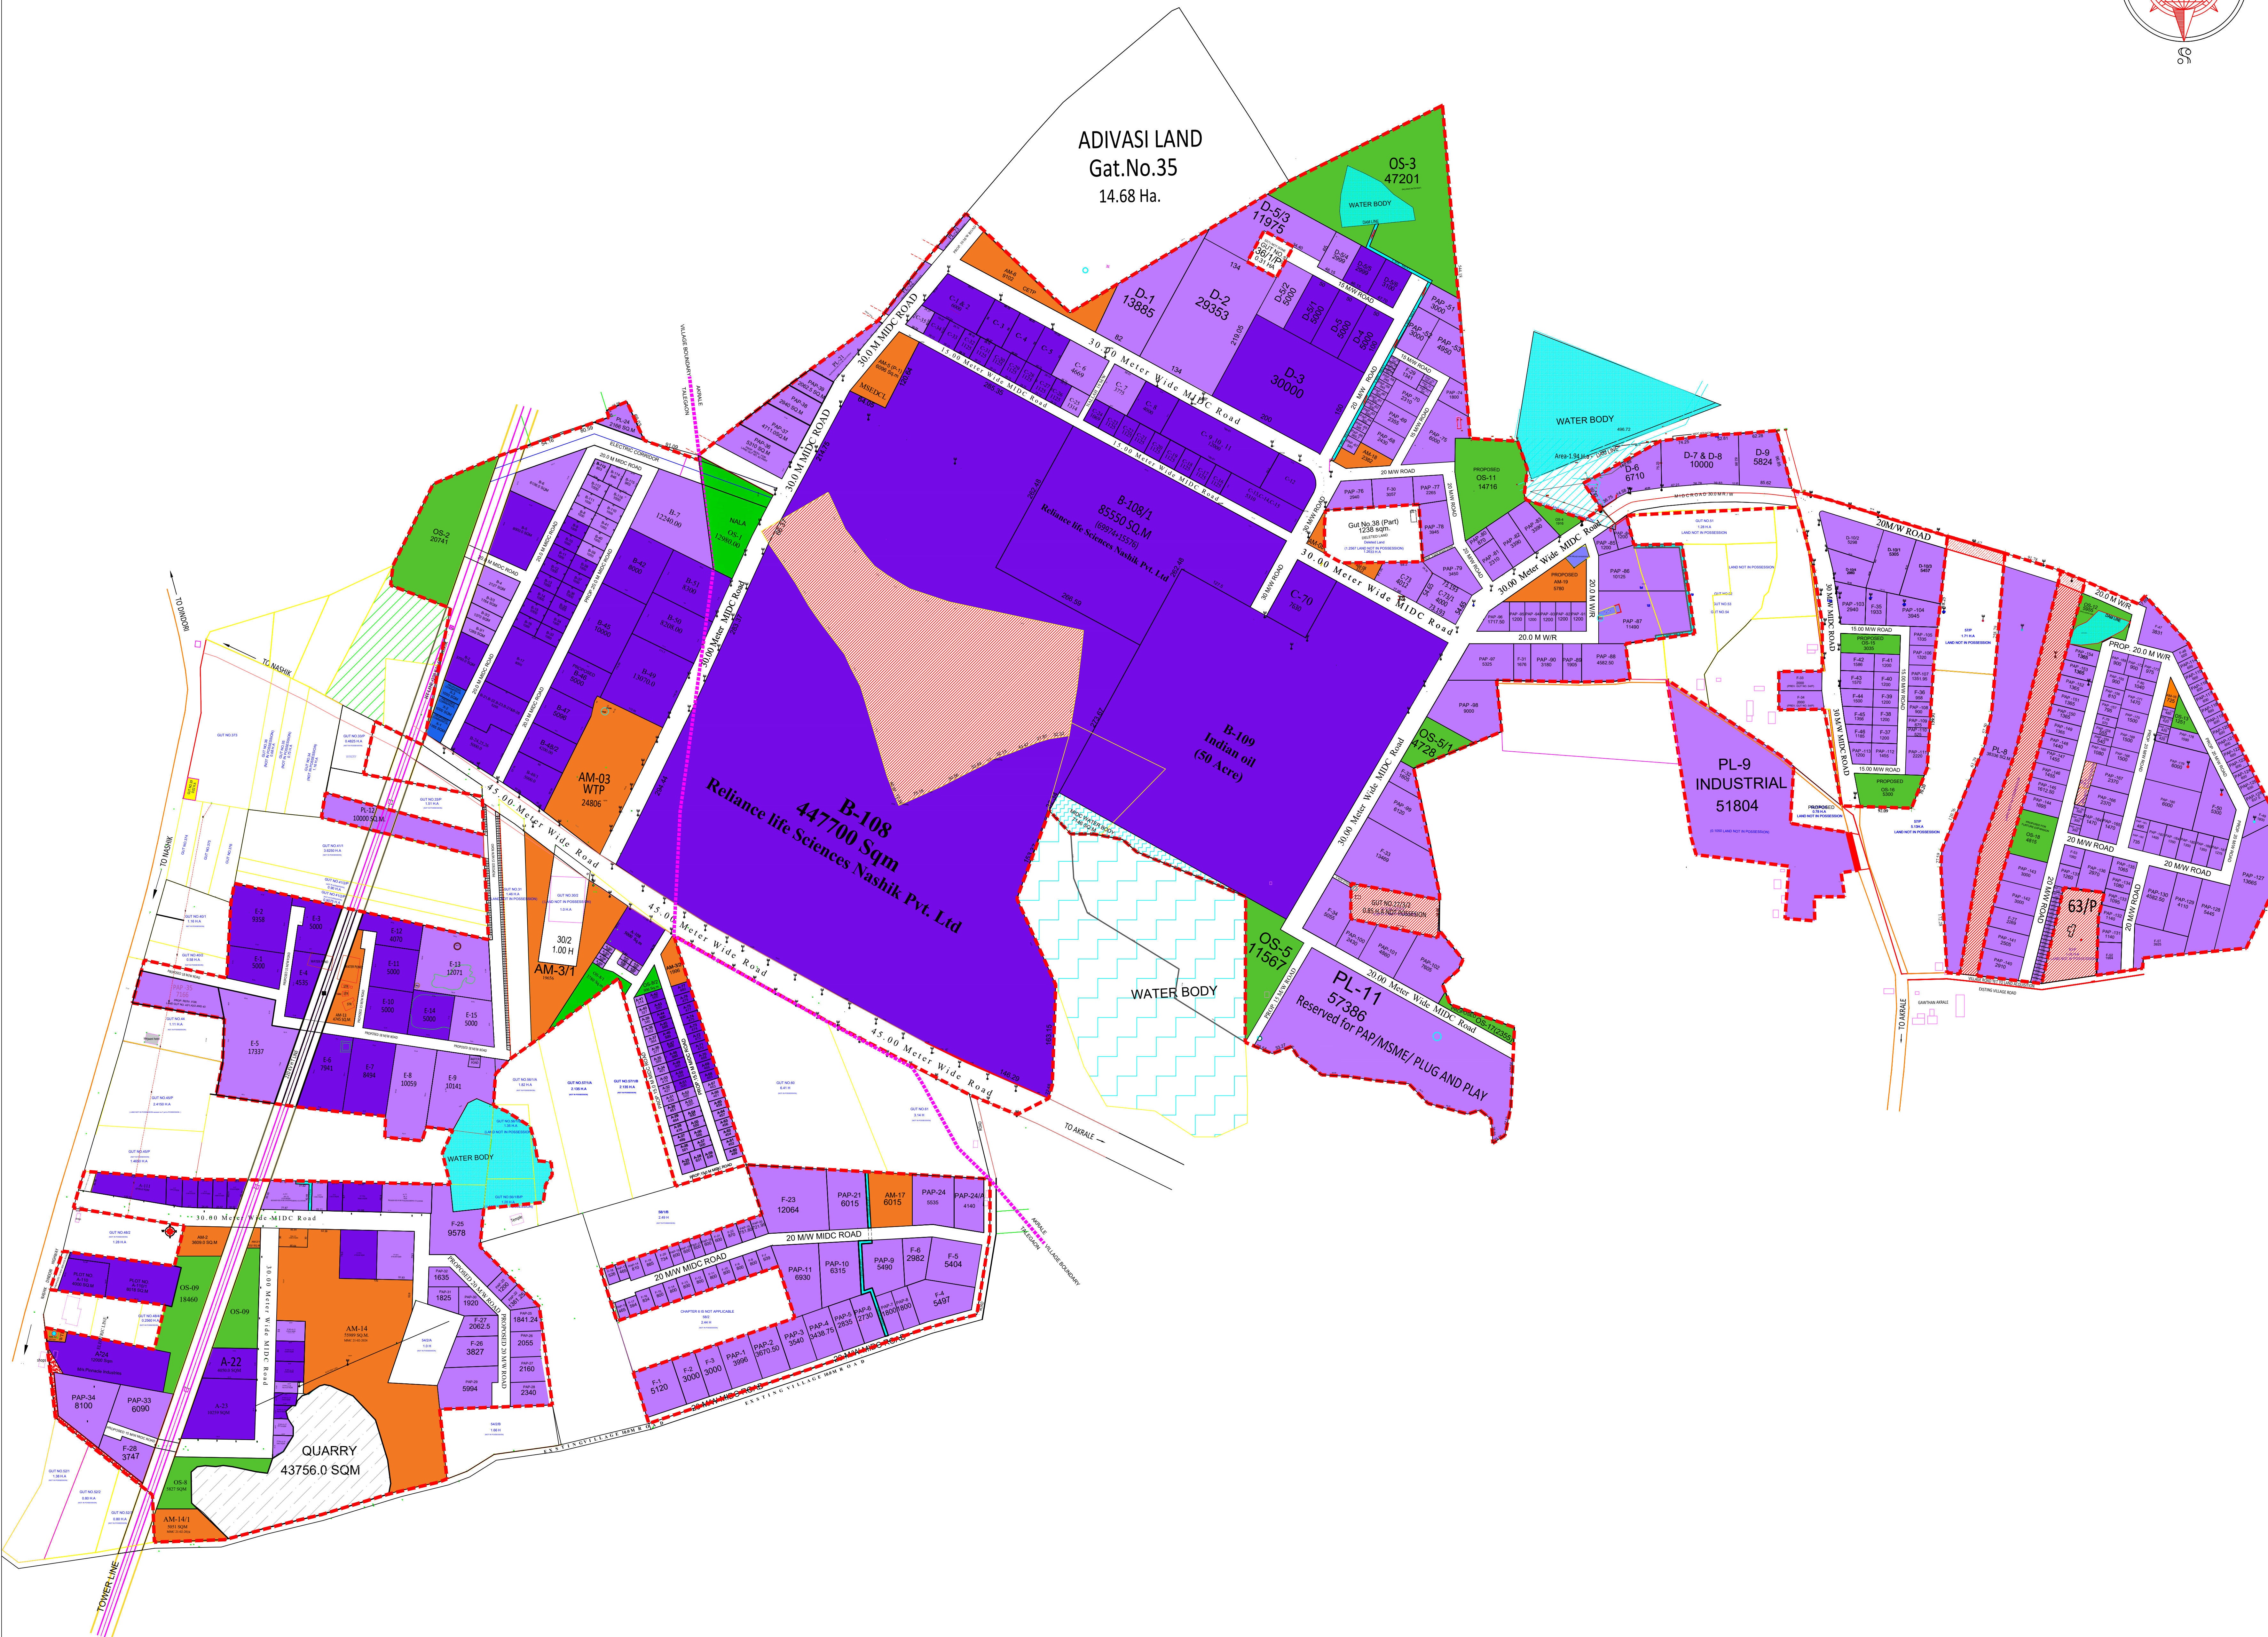
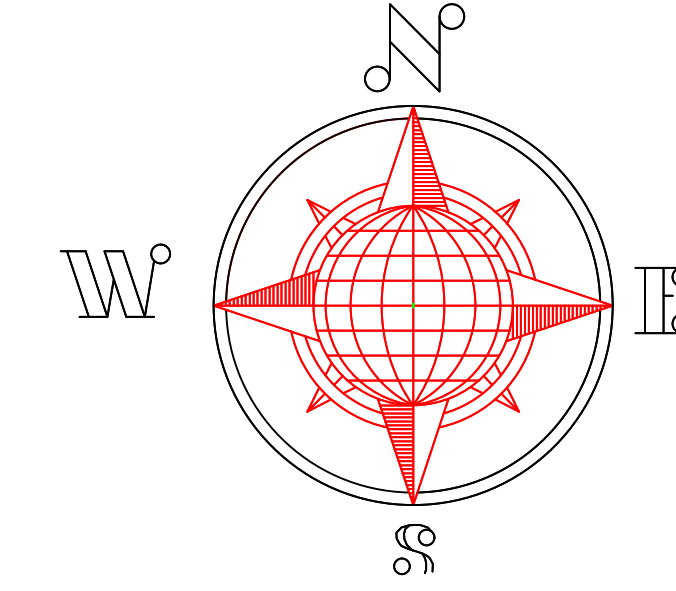


PROPOSED

ADDL. DINDORI INDUSTRIAL AREA

**ADDL. DINDORI INDUSTRIAL AREA**

AREA STATEMENT

TOTAL NOTIFIED AREA	372.48 Ha
1) AREA IN POSSESSION	287.87 Ha
2) DEDUCTIONS	
A) PLOTS ABOVE 1.0 Ha	110.67 Ha
B) AREA UNDER QUARRY	4.37 Ha
C) AREA UNDER NALLA/ WATER COURSE	1.24 Ha
D) LAND UNDER ENCROACHMENT	0.16 Ha
E) LAND UNDER ELECTRIC CORRIDOR	6.15 Ha
	122.59 Ha
3) NET INDUSTRIAL AREA (1 - 2)	165.28 Ha
4) A) 5% REQUIRED FOR AMENITY (5% OF 1)	14.39 Ha
B) PROVIDED AMENITY	15.05 Ha
5) A) 10% REQUIRED OPEN SPACE (ON NET AREA)	16.53 Ha
B) PROVIDED OPEN SPACE	16.56 Ha

LEGEND:-

LAND USE INDEX		
LAND USE	ALLOTTED PLOTS COLOR CODE	VACANT PLOTS COLOR CODE
RESIDENTIAL		
INDUSTRIAL		
PAP. INDUSTRIAL		
COMMERCIAL		
PAP COMMERCIAL		
ROADS		
AMENITIES		
OPEN SPACE		
FOREST		
NALA		
ELECTRIC CORRIDOR		
ENCROACHMENT		
DISPUTED LAND		
RELEASED LAND		
ADIVASI LAND		

MIDC ARCHITECTURE &
TOWN PLANNING DEPT.

ADD DINDORI IND AREA	DIST.- NASHIK
APPROVED VIDE LETTER	DATE.

SURVEYOR / HEAD SURVEYOR	DEPUTY PLANNER	ASSO. PLANNER	REGIONAL OFFICER

ASST. PLANNER(HQ)	DEPUTY PLANNER (HQ)	ASSOCIATE PLANNER (HQ)	SENIOR TOWN PLANNER
----------------------	------------------------	---------------------------	------------------------

DY . C.E.O	CHIEF PLANNER	JT.C.E.O