


WALUJ INDL. AREA

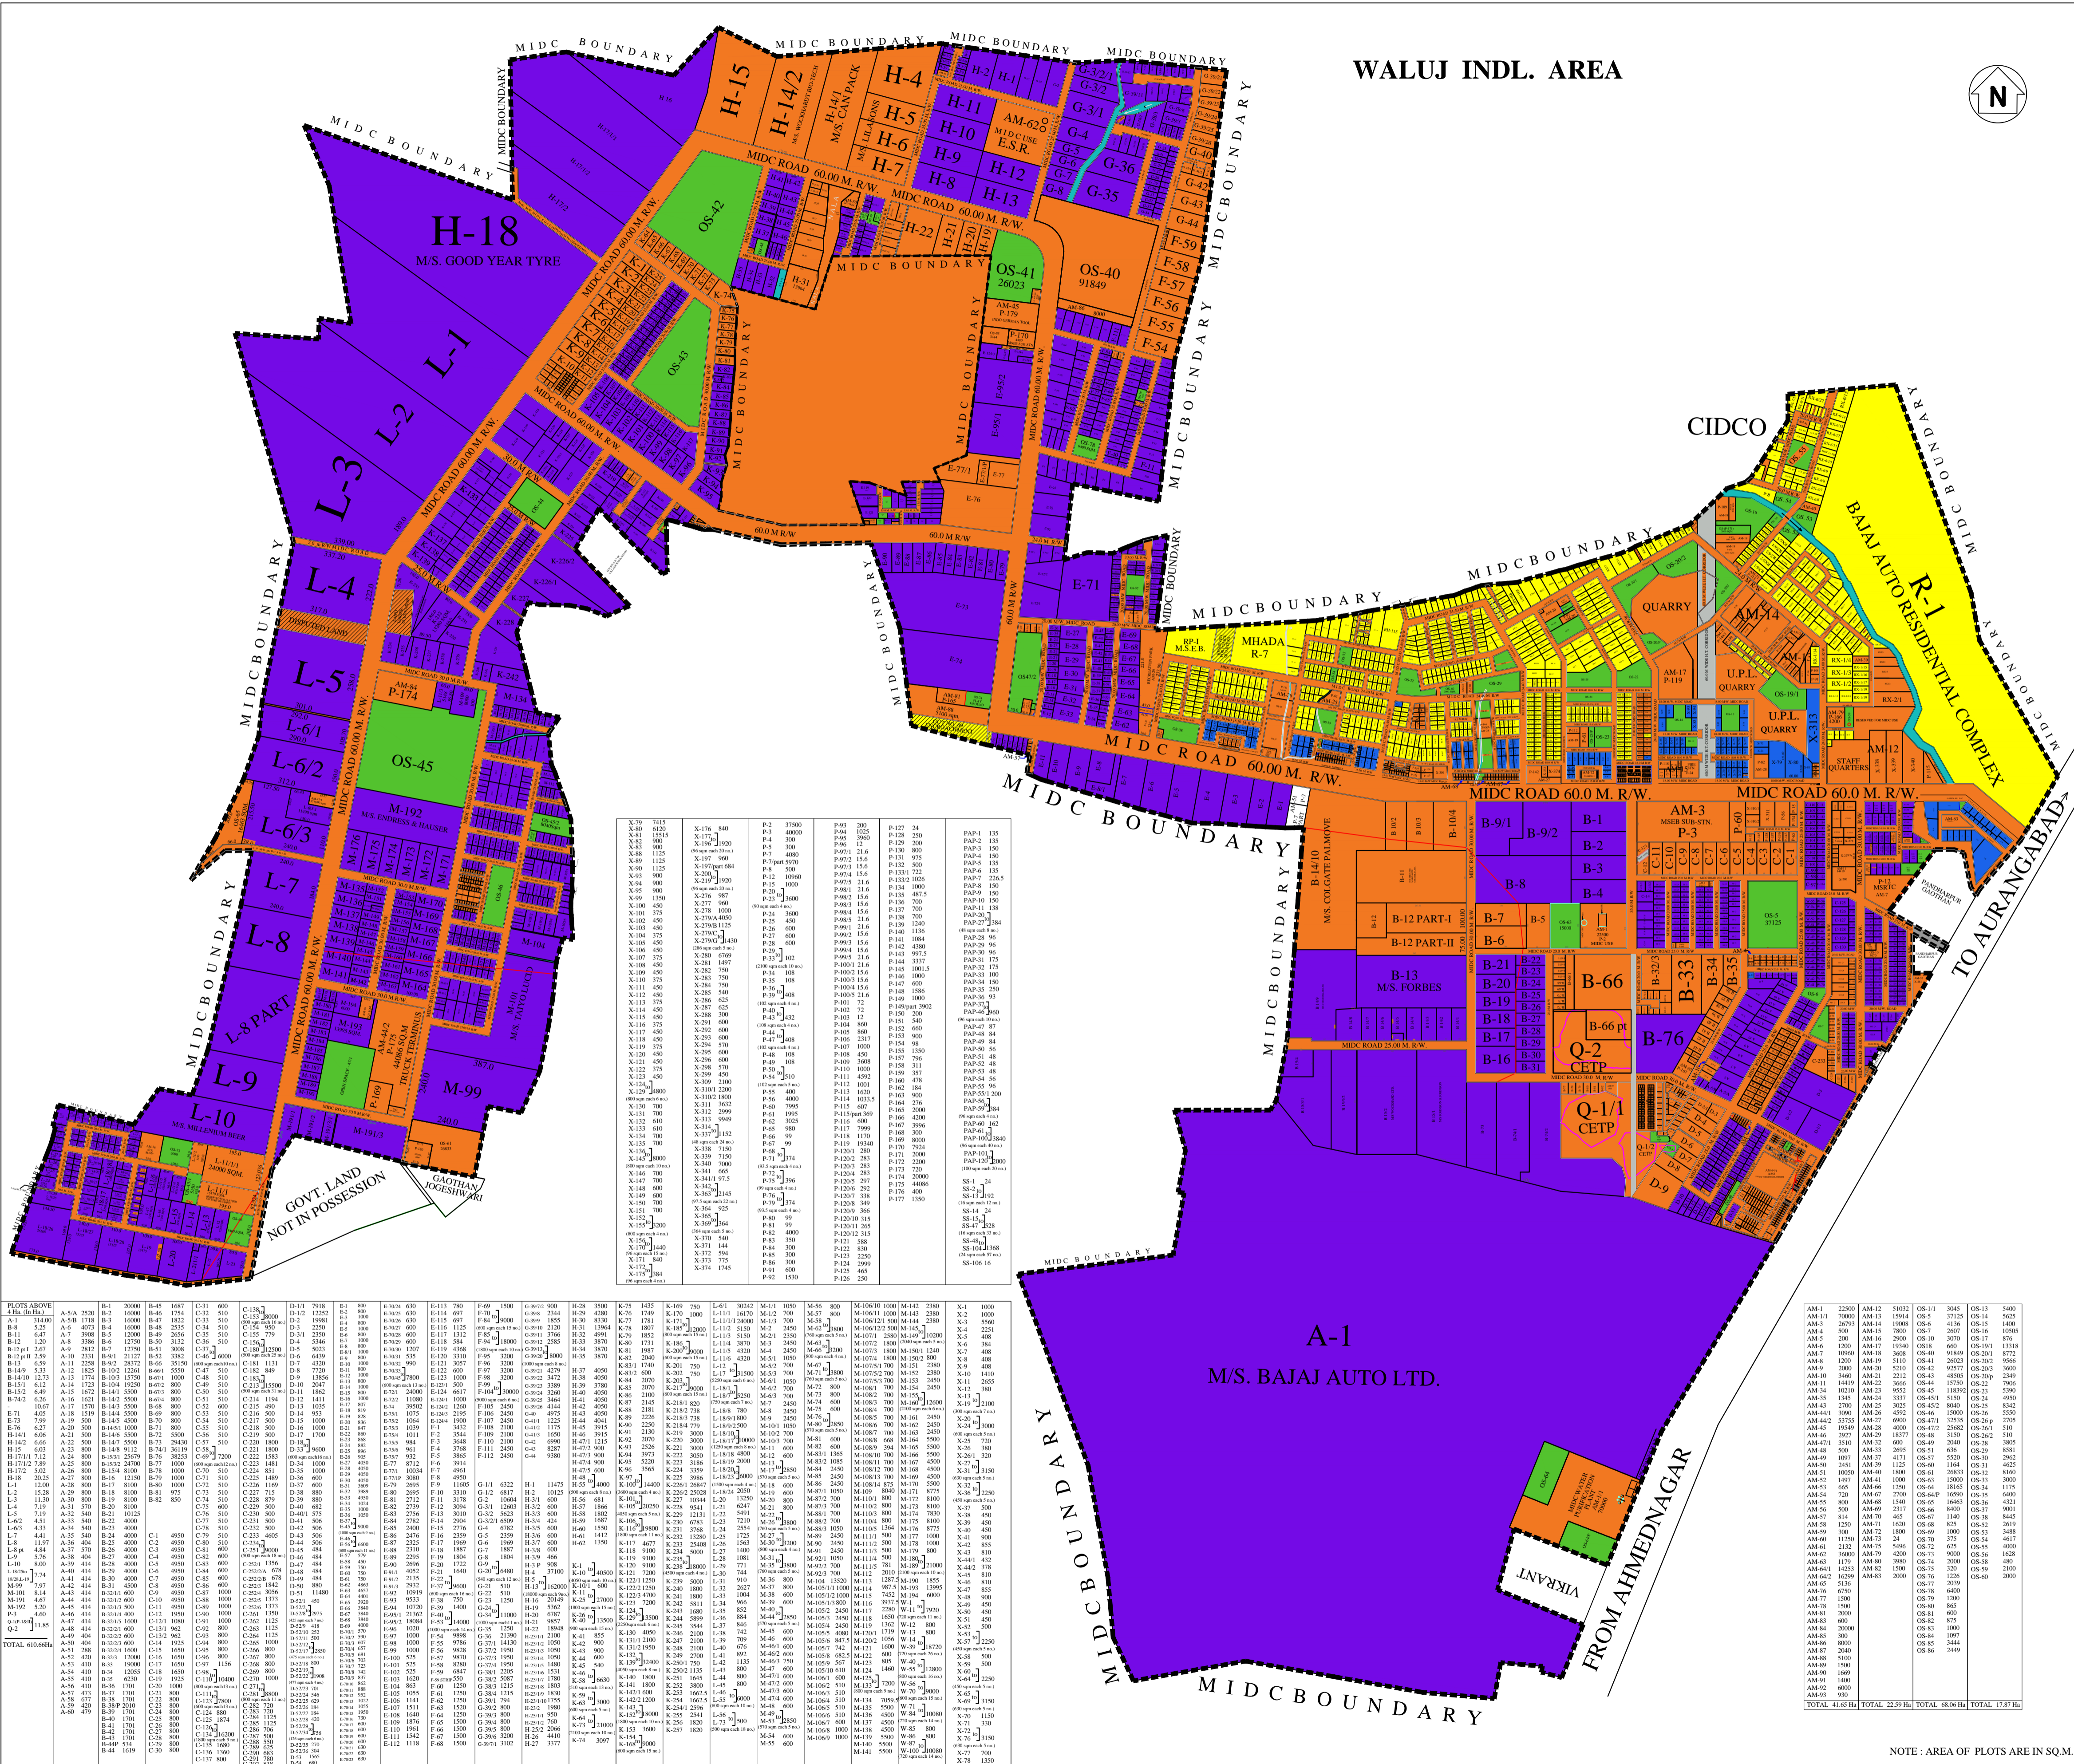

WALUJ INDL. AREA

AREA STATEMENT

	INDUSTRIAL ZONE	RESIDENTIAL ZONE	TOTAL
1) TOTAL AREA	1298.00 Ha	215.28 Ha	1513.28 Ha
2) DEDUCTIONS			
A) PLOTS ABOVE 4.0 HECT.	610.66 Ha	50.00 Ha	660.66 Ha
B) TRANSMISSION CORRIDOR	1.57 Ha	5.05 Ha	6.62 Ha
C) AREA UNDER QUARY,NALLA	3.63 Ha	2.48 Ha	6.11 Ha
D) LAND UNDER ENCROACHMENT	1.89 Ha	0.60 Ha	2.49 Ha
E) UNPLOTABLE LAND(QUARRIES)	---	8.95 Ha	8.95 Ha
TOTAL	617.75 Ha	67.08 Ha	684.83 Ha
3) NET AREA (1 - 2)	680.25 Ha	148.20 Ha	828.45 Ha
4) 10%REQUIRED OPEN SPACE	68.03 Ha	14.82 Ha	82.85 Ha
5) PROVIDED OPEN SPACE	68.06 Ha	17.87 Ha	85.93 Ha
6) 5% REQUIRED AMENITY	34.01 Ha	7.41 Ha	41.42 Ha
7) AMENITY PROVIDED	41.65 Ha	22.59 Ha	64.24 Ha

APPROVALS.....

- CONVERSION OF 13995 SQ. M. INDUSTRIAL USE (PLOT NO. M-193) FROM AM-46 (MMC DT 31-10-2013)
- CONVERSION OF PLOT NO. RL-138 (437.50 SQ.M.) RESIDENTIAL TO COMMERCIAL USE (MMC DT 23-07-2014)
- CONVERSION OF 6000 SQ. M. INDUSTRIAL USE (PLOT NO. M-194) FROM AM-46 (MMC DT 13-11-2014)

LEGEND:-

LAND-USE	ALLOTTED PLOT/ DEMARGATELAND/ COLOUR CODE	VACANT PLOT/ ROTABLE/COLOUR CODE
RESIDENTIAL	2	
INDUSTRIAL	116,10,20	
PAP INDUSTRIAL	189,122,255	
COMMERCIAL	26,99,234	
PAP COMMERCIAL	242,120,33	
ROADS	253	
AMENITIES	242,120,33	
OPEN SPACE	83,194,46	
FOREST	0,11,2,0	
NALA	22,187,187	
ELECTRIC CORRIDOR	186,191,187	
ENCROACHMENT	2	
DISPUTED LAND	246,65,55	
RELEASED LAND		
UNPLOTABLE LAND		

MIDC ARCHITECTURE & TOWN PLANNING DEPT.

WALUJ INDL. AREA DIST. AURANGABAD

LAYOUT PLAN

UPDATED ON DT. 24 JUNE 2016

SYOR / ASST. ASSOCIATE R. O. SENIOR TOWN PLANNER
H. SYOR PLANNER PLANNER AURANGABAD AURANGABAD-NAGPUR

ASST. DEPUTY ASSOCIATE SENIOR TOWN PLANNER
PLANNER (HQ) PLANNER (HQ) PLANNER (HQ) HEAD OFFICE

CHIEF PLANNER DY C. E. O. JT C. E. O.


NOTE: AREA OF PLOTS ARE IN SQ.M.